

Helsinki

Tiivistämö info

1. Facilities and Services

2. Stage Tech and Equipment

3. Arrival and Parking

4. Contact Information



FACILITIES

Tiivistämö has two separate event spaces: the Main Hall and the Bar (Lämpö), which are connected. Additionally, the venue includes a foyer, backstage areas, storage spaces, and restrooms located on the lower floor. The backyard may also be available for use, depending on the circumstances.

Total area of Tiivistämö: 620 m²

Maximum capacity of the Main Hall: 440 people

Maximum capacity of the bar: 120 people

Renting Tiivistämö

Tiivistämö can be rented for public events as well as private functions.

Pricing depends on the details and timing of the event, so rental fees are always negotiated individually.

The Lobby and Main Hall cannot be rented separately, as they share the same entrance and restroom facilities.

The rental fee always includes the venue, furniture, stage technology, technical staff, cleaning, and basic infrastructure.

MAIN HALL

The Main Hall at Tiivistämö is highly adaptable for various types of events. It can accommodate up to 440 people at once. The seated audience area holds approximately 200 guests, while table seating can accommodate around 100.

The walls of the hall are covered with black, fire-resistant Molton curtains, behind which are tall windows that can provide natural light if needed. The technical workstations are located at the back of the hall.

The floor is made of lacquered concrete.

The Main Hall has access to the bar, backstage areas, and the Lobby.

STAGE

Stage dimensions:

- Width: 7 m
- Depth: 5 m
- Height: 0.8 m

The stage can be extended with additions such as a catwalk, and risers can be built for drums or speakers.

Access to the stage is via stairs at the back. Stairs can also be installed at the front if needed. Additionally, the stage is accessible via a wheelchair lift.



BAR (LÄMPIÖ)

The bar - aka 'Lämpö' - is a garage-style space located next to the Main Hall. It features a bar, a small stage, and stage technology, including lighting, a sound system, a projector, and a screen.

The interior design of the bar embraces an urban second-hand aesthetic, while the original brick walls reflect the industrial charm of the early 1900s.

The maximum capacity of the Lobby is 120 people, with seating for approximately 60 guests at tables.

The bar has direct access to both the foyer and the Main Hall. The doors provide good sound insulation, allowing separate programs or events to take place simultaneously in the Main Hall and the bar.

At both ends of the bar, there are large loading doors that can be opened to the front and back yards if needed.

For private events utilizing the entire venue, the buffet table is often set up in the bar.



Lämpö by day and night

RESTROOMS

The restrooms are located downstairs in two separate rooms. They can be designated as uni-sex or Men/Women based on the nature of the event. An accessible restroom is available upstairs near the main entrance.

Cleaning and maintenance of the restrooms are handled by Tiivistämö unless otherwise agreed.



LOBBY

The lobby features coat racks as well as counters for coat check and ticket sales. Tables can be set up for catering or merchandise as needed.

An information screen on the wall can display images, text, or videos. A red carpet can also be arranged if required.

The lobby provides access to the outdoors, the Main Hall, the Lobby, and the restrooms.

BACKSTAGE

The backstage area includes a private lounge for performers and event organizers, equipped with a refrigerator and a large mirror. Additional amenities include an iron and ironing board, a fan, a hairdryer, dishes, and towels.

Adjacent to the backstage area, there is also a staff break room available for performers and event organizers. This space includes a printer, a small kitchen with dishware, a shower, restrooms, and a backdoor exit.



Artist Lounge

BACKYARD

The backyard is accessible through the Lobby and backstage areas. It can be used as a terrace or even set up with a temporary stage for events. The area is not covered. Outdoor spaces beyond the backyard are managed by Kaapelitalo Ltd, and their use must be coordinated with them.




Backyard and temporary event stage

Tiivistäjä 1:100



Suuntaa antava pohjakuva.
Virhemarginaali +/- 1%.

m2

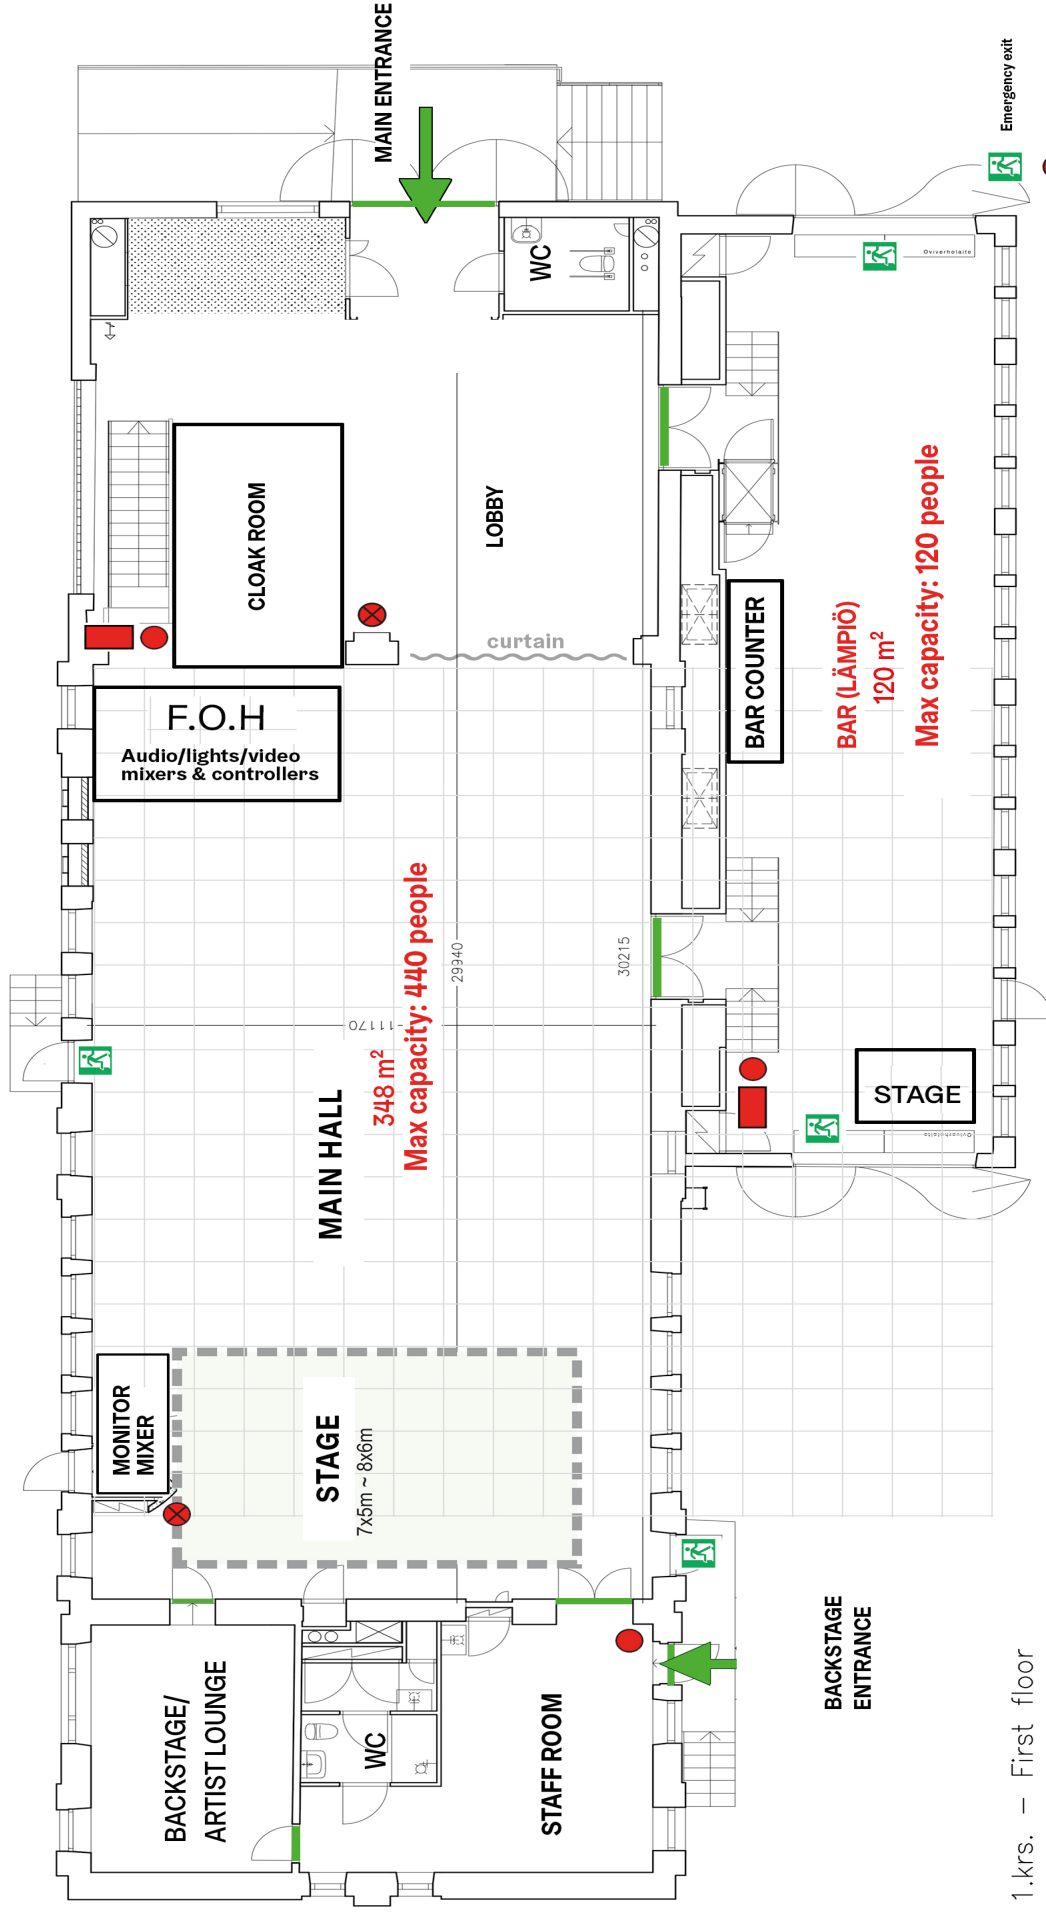

1.krs. — First floor

BAR SERVICES

Tiivistämö can accommodate large buffets, breakfast coffee services, and welcome drinks.

Bar services are provided by Beaver City Restaurants Ltd. The entire venue is a licensed serving area, meaning all alcohol service is exclusively handled by them.

An exception is backstage catering for performers, which can be fully managed by the event organizer.

Self-arranged food catering is possible but must be discussed separately with the bar operator.

Bar counters can be set up in the Main Hall, the Lobby, and the foyer.

SECURITY SERVICES

Tiivistämö's security and cloakroom services are provided by Local Crew Ltd.

As a general rule, at least one security guard is required per 100 guests, but security needs are planned on a case-by-case basis.

If a paid cloakroom service is used, the fee for guests is €3.

AGE RESTRICTIONS

All-ages events can be hosted at Tiivistämö; however, any designated 18+ alcohol service areas must be sectioned off and supervised.

ACCESSIBILITY

Tiivistämö provides accessible entry to nearly all areas, except for the downstairs restrooms. An accessible restroom is available near the main entrance.

The Artist Lounge in the backstage area is not fully accessible, as there is a small threshold at the door, and the door width is 81 cm.

The stage is accessible via a wheelchair lift (Lehner, Liftboy 2).

A wheelchair lift is also available between the bar and the lobby.

Entrances

Tiivistämö's main entrance is elevated above street level and is accessible via a fixed ramp, though assistance may be needed.

The Bar entrance is at street level.

The backstage entrance located in the backyard is not accessible.

FIRE SAFETY EQUIPMENT

Fire safety equipment is marked on the floor plan. Tiivistämö is equipped with fire extinguishers, a fire hose reel, and a smoke extraction system.

FIRST AID AND DEFIBRILLATOR

Tiivistämö is equipped with first aid kits and a defibrillator, which is located at the cloakroom counter in the foyer.

ENVIRONMENTAL RESPONSIBILITY

Tiivistämö is committed to the EcoCompass environmental management system and follows the City of Helsinki's environmental protection guidelines.

LIGHTING EQUIPMENT

Lighting Desk

Ma Lighting grandMA 2 Light SV

DMX Splitters

2x Elation eNode4 ArtNet->DMX

3x Elation eNode2 ArtNet->DMX

Electron SP142, 5-pin DMX in/thru, 4 X 5-pin

DMX out, 2 X 3-pin DMX out

2x AsteraBox wireless DMX transceiver

Dimmers

2x ADB Microrack 12 x 2 Kw

Fixtures

24 x Chauvet Rogue MK2 wash moving heads

7 x Clay Paky Arolla Spot Mp moving heads

6 x Elation KL8 FC Fresnell

12 x Elation SixBar 1000

7 x Martin Quantum Profile moving heads

6 x Chauvet Colorado Batten 72 Tour

2 x ProLights Sunrise 2L blinder

10 x ADJ Dotz Par

8 x Astera Titan Tube (by request)

Strobes

1x Martin Atomic 3000w

Smoke Machines

2x Look Solution Unique 2 -hazer

Rigging

Trusses : Eurotruss FD34 Eurotruss FD32

Hoists : 6x Verlinde Eurochain VL5, WLL 500 kg

VIDEO EQUIPMENT

Tiivistämö is equipped with professional multi-camera equipment and streaming technology, supported by a dedicated video team.

Main Hall:

Barco G100-W22 4K – Projector

3 kpl BirdDog P4K – Robocams

1 kpl BirdDog p100 – Robocam

Skaarhoj PTZ Pro - Robocam controller

ATEM 4M/E Broadcast Studio4K - mixer

Blackscreen - 6000×3500mm

Whitescreen – 4500×3400mm

Bar:

Viewsonic LS850WU – Projector

Whitescreen – 2300×1250mm

Software:

Vmix

Resolume arena v7.

Qlab v5.

Adobe Creative Cloud

Microsoft Office 365

AUDIO EQUIPMENT

Mixers

Digico SD12 (FOH) with Waves Horizon bundle

Digico S31 (monitors)

Digico D2 48in/16out Stage Rack BNC MADI

PA speakers

6x Nexo GEO S1210

2x Nexo GEO S1230

6x Nexo RS15

PA processor & amplifiers

Yamaha DME8I-ES

2x Nexo NXAMP4X4

Monitor amplifiers

2x Nexo NXAMP4X2MK2 (8channels)

Monitor speakers

8x Nexo P15

1x Nexo L15 (subwoofer)

Dynamic microphones

9x Shure SM 58

9x Shure SM 57

3x Shure Beta 57 A

3x Electro-Voice CO-4

3x Electro-Voice CO-9

4x Sennheiser e604

2x Beyerdynamic Opus 69

2x AKG D112

2x Audix D6

1x Audix OM6

1x Audix OM7

Condenser microphones

1x AKG C 480 B (cardioid)

2x AKG SE 300 B (omni)

2x AKG SE 300 B (supercardioid)

2x AKG C 3000 (supercardioid/cardioid)

4x Audio-Technica Pro 37 (cardioid)

2x Beyerdynamic Opus 51

2x Beyerdynamic Opus 87

3x DPA 4061 (w/ adapters to use with sennheiser wireless system)

Wireless microphones

10x Sennheiser EM 500 G3 receivers (566-608MHz (G-Band))

6x Sennheiser SKM 500-935 G3 handheld microphones

6x Sennheiser SK 500 G3 bodyback transmitters

6x DPA 4488 headset microphone (cardioid)

3x Sennheiser HSP 4 headset microphones (cardioid)

3x DPA 4061 lavalier microphones (omni)

DI box

8x Radial J48 MK2 active

4x Radial JDI MK3 passive

1x Radial ProAV2 stereo, passive

BACKLINE

Drums (PDP)

Bass drum 22"
Rack tom 10"
Rack tom 12"
Floor tom 14"
Floor tom 16"
Snare (pearl) 5" x 14"
Snare (PDP) 6" x 14"
DW7000, double pedal
Stands + Drum Stool

Electric Piano:

Yamaha CP5

Guitar Amplifiers:

TECH 21 - Trademark 60, 60W
2 x Boss Katana 100 combo, 100W

Guitar Cabinets:

2 x Marshall 1960A, 4 x 12"

Bass Amplifiers:

Warwick WA300, 300W

Bass Cabinets:

Ampeg PF-410HLF, 4 x 10"
Ampeg PF-115LF, 1 x 15"

DJ Equipment

Pioneer DJM 750 DJ-mixer
Pioneer DJM 700 DJ-mixer
2x Denon DJ SC2900 (cd/usb)
2x Reloop RP 7000 MK2 (vinyl)

FURNITURE

Black padded auditorium chairs: 200 pcs
"Classroom chairs" in the bar: 30 pcs
High black stools: 7 pcs

Folding tables (brown):

-120 x 80 cm: 26 pcs
-180 x 80 cm: 1 pc

Round tables:

-Low gray (Ø 70 cm): 30 pcs
-Tall red (Ø 70 cm): 11 pcs
-Tall silver (Ø 60 cm): 9 pcs

Stage Extensions & Platforms:

Sturdy Nivoflex platforms (can extend the stage or be used as tables). Available in 1x2m and 1x1m sizes

Lobby:

Permanent fixtures include a cloakroom counter, coat racks, and a ticket sales counter

One lobby wall features a hanging grid for decorations or merchandise displays

Bar & Other Spaces:

Various vintage armchairs, sofas, and coffee tables. Several large potted plants, which can be used for stage decoration

Mobile bar counters can be set up anywhere as needed

SAFER SPACE PRINCIPLES

Tiivistämö has established Safer Space Principles that all event organizers and performers must commit to following. This guideline is designed to make Tiivistämö as safe as possible for all participants. We encourage everyone to actively foster an atmosphere where the safety and well-being of others are prioritized. Let's take care of each other.

If you experience harassment or any inappropriate behavior at an event, please reach out to the staff. You can find staff members at the technical workstations, cloakroom, ticket sales, bar, or backstage areas.

- Respect personal physical and mental space. You cannot assume another person's boundaries without asking. Always ask before touching someone. Listen and adjust your behavior if someone tells you that your actions make them uncomfortable.
- Respect everyone and avoid making assumptions. Do not assume anyone's sexuality, gender, nationality, ethnicity, religion, values, socioeconomic background, abilities, or health status.
- No body shaming. Do not comment on another person's body. Refrain from making remarks about other people's meals or eating habits.
- Respect others' opinions, beliefs, experiences, and differing viewpoints. Do not mock, ridicule, degrade, exclude, or embarrass anyone through your words, actions, or behavior.
- Give space. Ensure that everyone has the opportunity to participate in conversations. Do not dominate discussions, and allow others to speak. Respect people's privacy and handle sensitive topics with care.
- Address harassment if you witness it. Ask the affected person if they would like help or support. Do not remain a passive bystander.

ARRIVAL

LOCATION & ACCESS

Tiivistämö is located in the heart of Suvilahti, in building number 5. Suvilahti does not have street names or numbered addresses, so all buildings share the addresses Kaasutehtaankatu 1 or Sörnäisten rantatie 22.

Taxis can usually find Tiivistämö or nearby landmarks such as Cirko, Stadin Panimo, or Peloton.

The nearest **metro** station is Kalasatama, but Sörnäinen is also within a short walking distance. Suvilahti is easily accessible by bus and city bike.

Bus: The closest stops are Suvilahti stop, Tynnyrintekijäncatu stop, and Kalasatama stop.

ARRIVING BY CAR & PARKING

There is a parking area in Suvilahti where parking is allowed in designated spaces. Parking is free for the first three hours, after which the fee is €2 per hour or €16 per day. The Suvilahti parking area also includes accessible parking spaces (LE spots) and electric vehicle charging stations.

The payment machine is located on the south side of the adjacent building (Puhdistamo, building 6).

The nearest parking garage is Redi Parking Hall, where the fee is €1.40 per 30 minutes and €30 per day.



CONTACT

Mia Vainikainen, **manager**
mia.vainikainen@hel.fi, 040 190 4582

Producers / bookings and rental inquiries:

Janne Friman
janne.friman@hel.fi, 050 559 1798

Mona Huczowski
mona.huczowski@hel.fi, 040 334 7443

Juha Oinonen
juha.oinonen@hel.fi, 041 512 1797

Arttu Sauvola
arttu.sauvola@hel.fi, 040 483 7175

Tiina Toivonen
tiina.toivonen@hel.fi, 041 512 1706

Aleksi Wallenius, **event coordinator**
aleksi.wallenius@hel.fi, 0401955740

Rozza Dragoz, **Youth worker**
rozza.dragoz@hel.fi, 040 6815947

Technical staff:

Teemu Puputti, **sound engineer**
teemu.puputti@hel.fi, 041 512 1796

Riia Partanen, **light engineer**
riia.partanen@hel.fi, 050 428 5725

Jarkko Tuominen, **team leader**
jarkko.s.tuominen@hel.fi, 041 512 1715

Pekka Parkkinen, **maintenance manager**
pekka.parkkinen@hel.fi, 041 512 1716

Video/media engineers

Reijo Jumppanen
reijo.jumppanen@hel.fi, 041 5121793

Joni Ketola
joni.ketola@hel.fi, 040 509 0222

Staff facilities : 09 310 45812

Recruitment

Riina Leskinen
riina.leskinen@hel.fi, 0401837212

General inquiries: tiivistamo@hel.fi

Website: tiivistamo.fi

Postal address: Helsingin Kaupungin
Nuorisopalvelut, Tapahtumayksikkö. PL
50401, 00099 Helsingin kaupunki

Office address: Sörnäisten rantatie
22E, (rakennus 1 / Kattilahalli) 3.krs

Facebook+Instagram: @tiivistamo

Photos: [flickr.com/photos/tiivistamo/albums](https://www.flickr.com/photos/tiivistamo/albums)

Billing: We will provide a separate BOSTI
payment commitment for invoicing purposes,
which contains all the necessary information.

Y-Tunnus (Helsingin Kaupunki): 0201256-6